



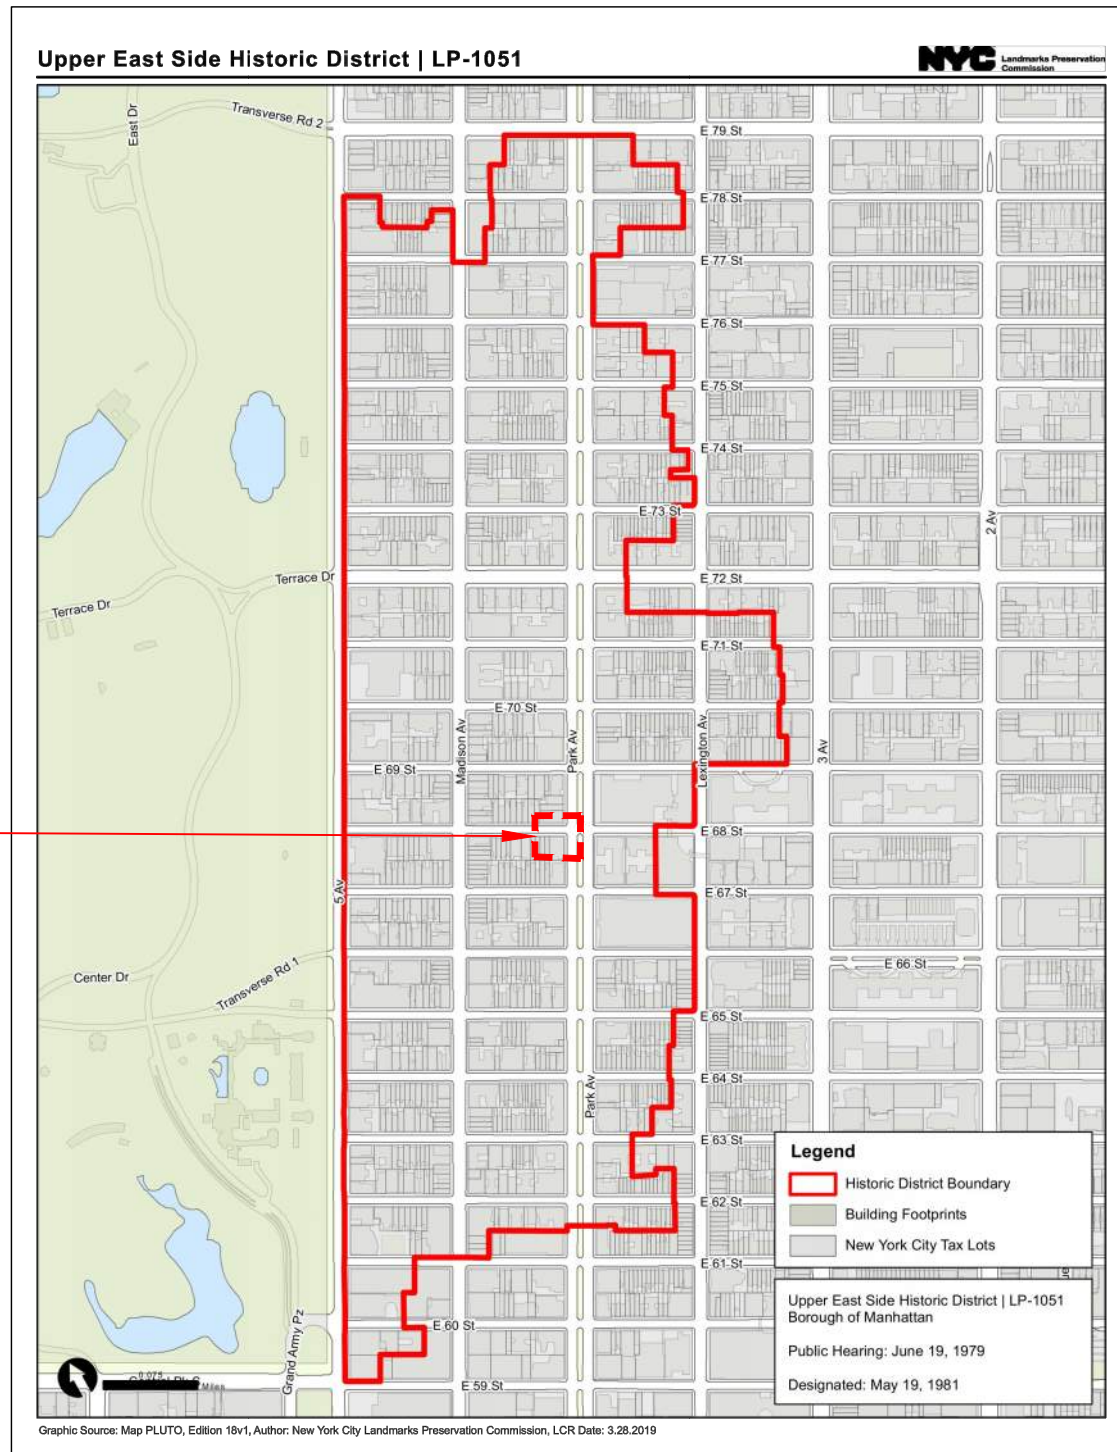


LPC DESIGNATION MAP

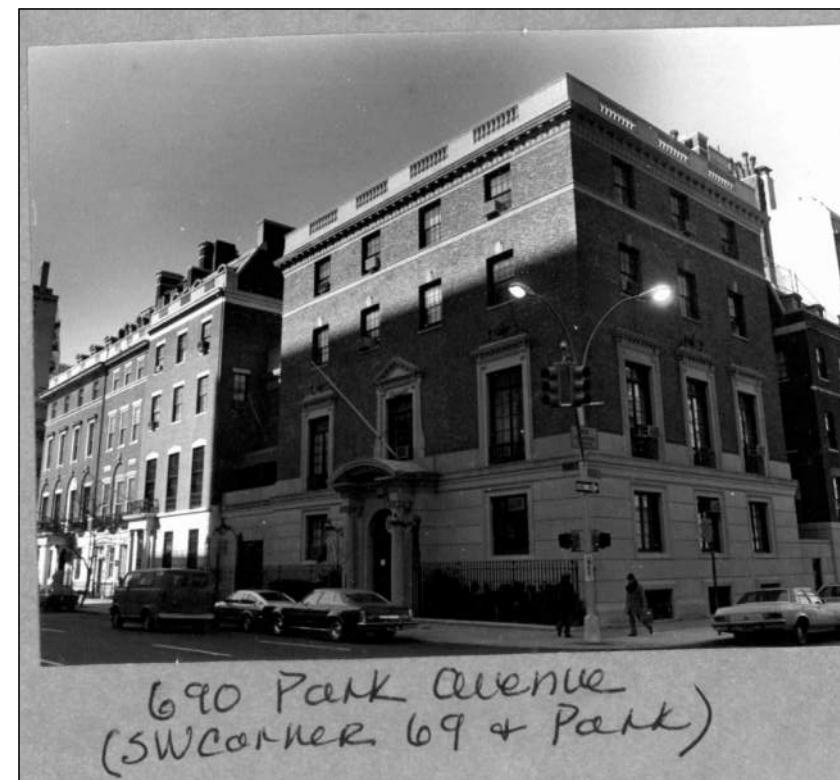


DESIGNATION PHOTO




DESIGNATION PHOTO

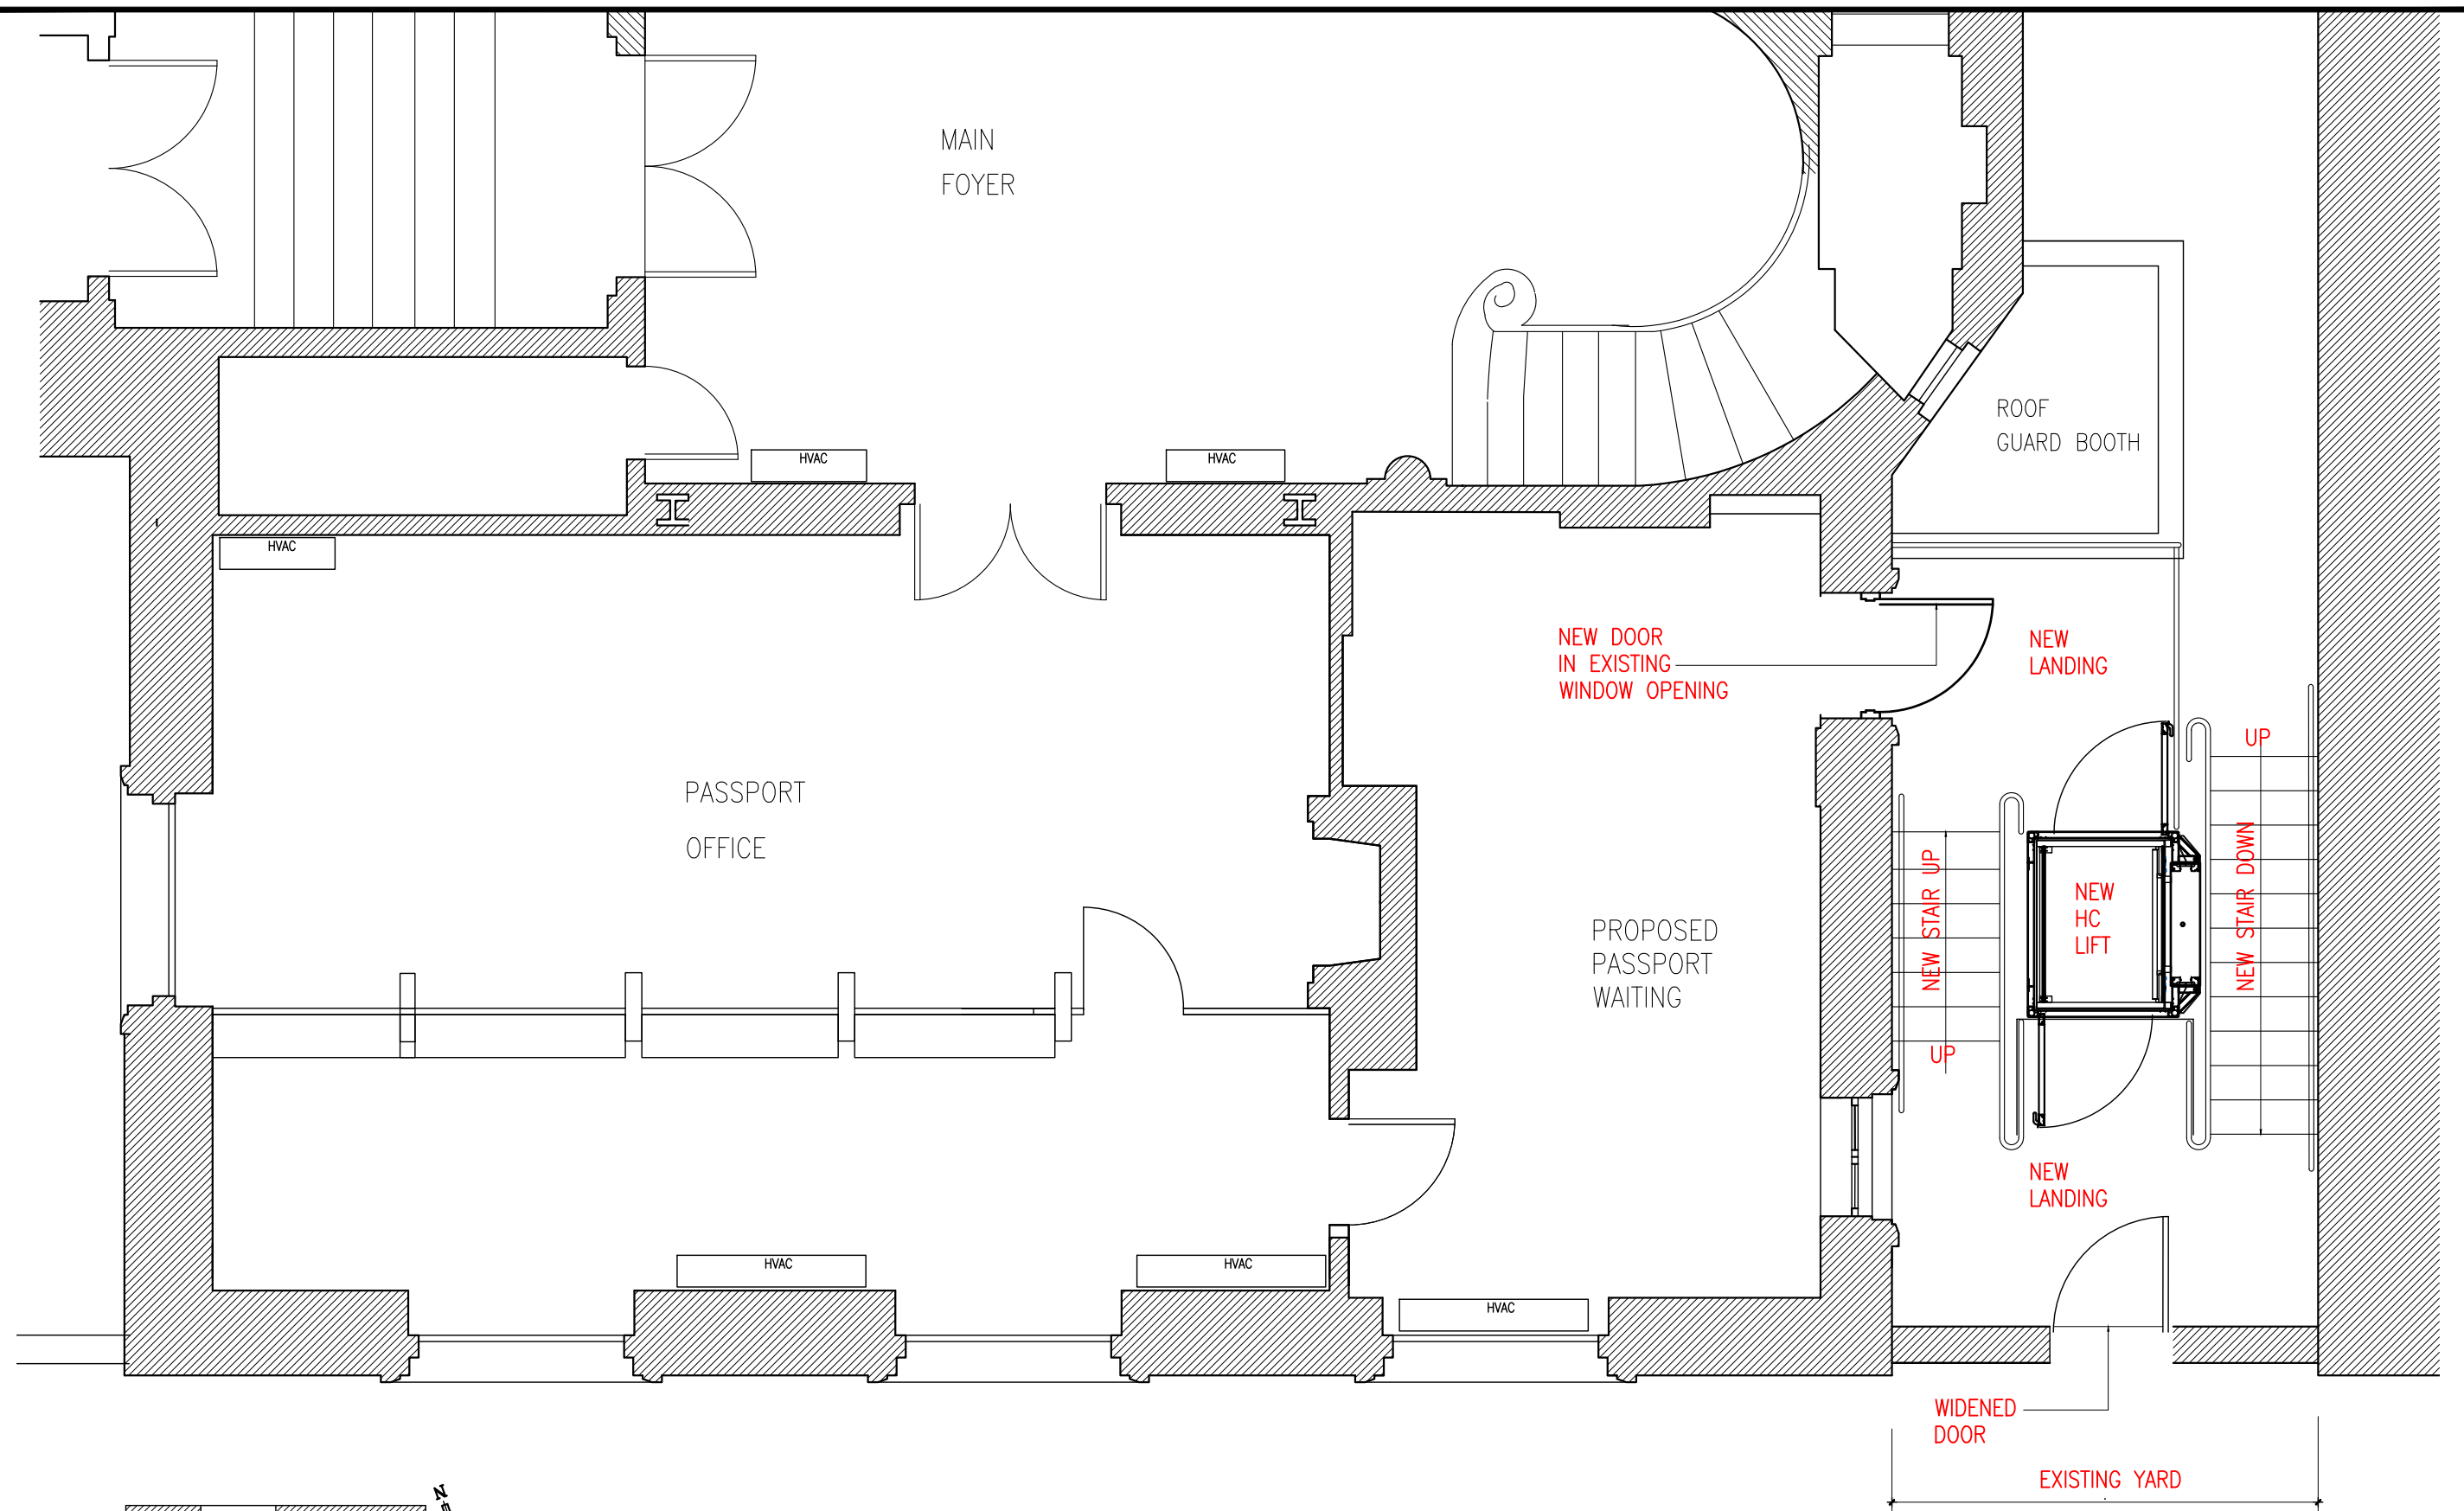


PROPOSED FIRST FLOOR PLAN

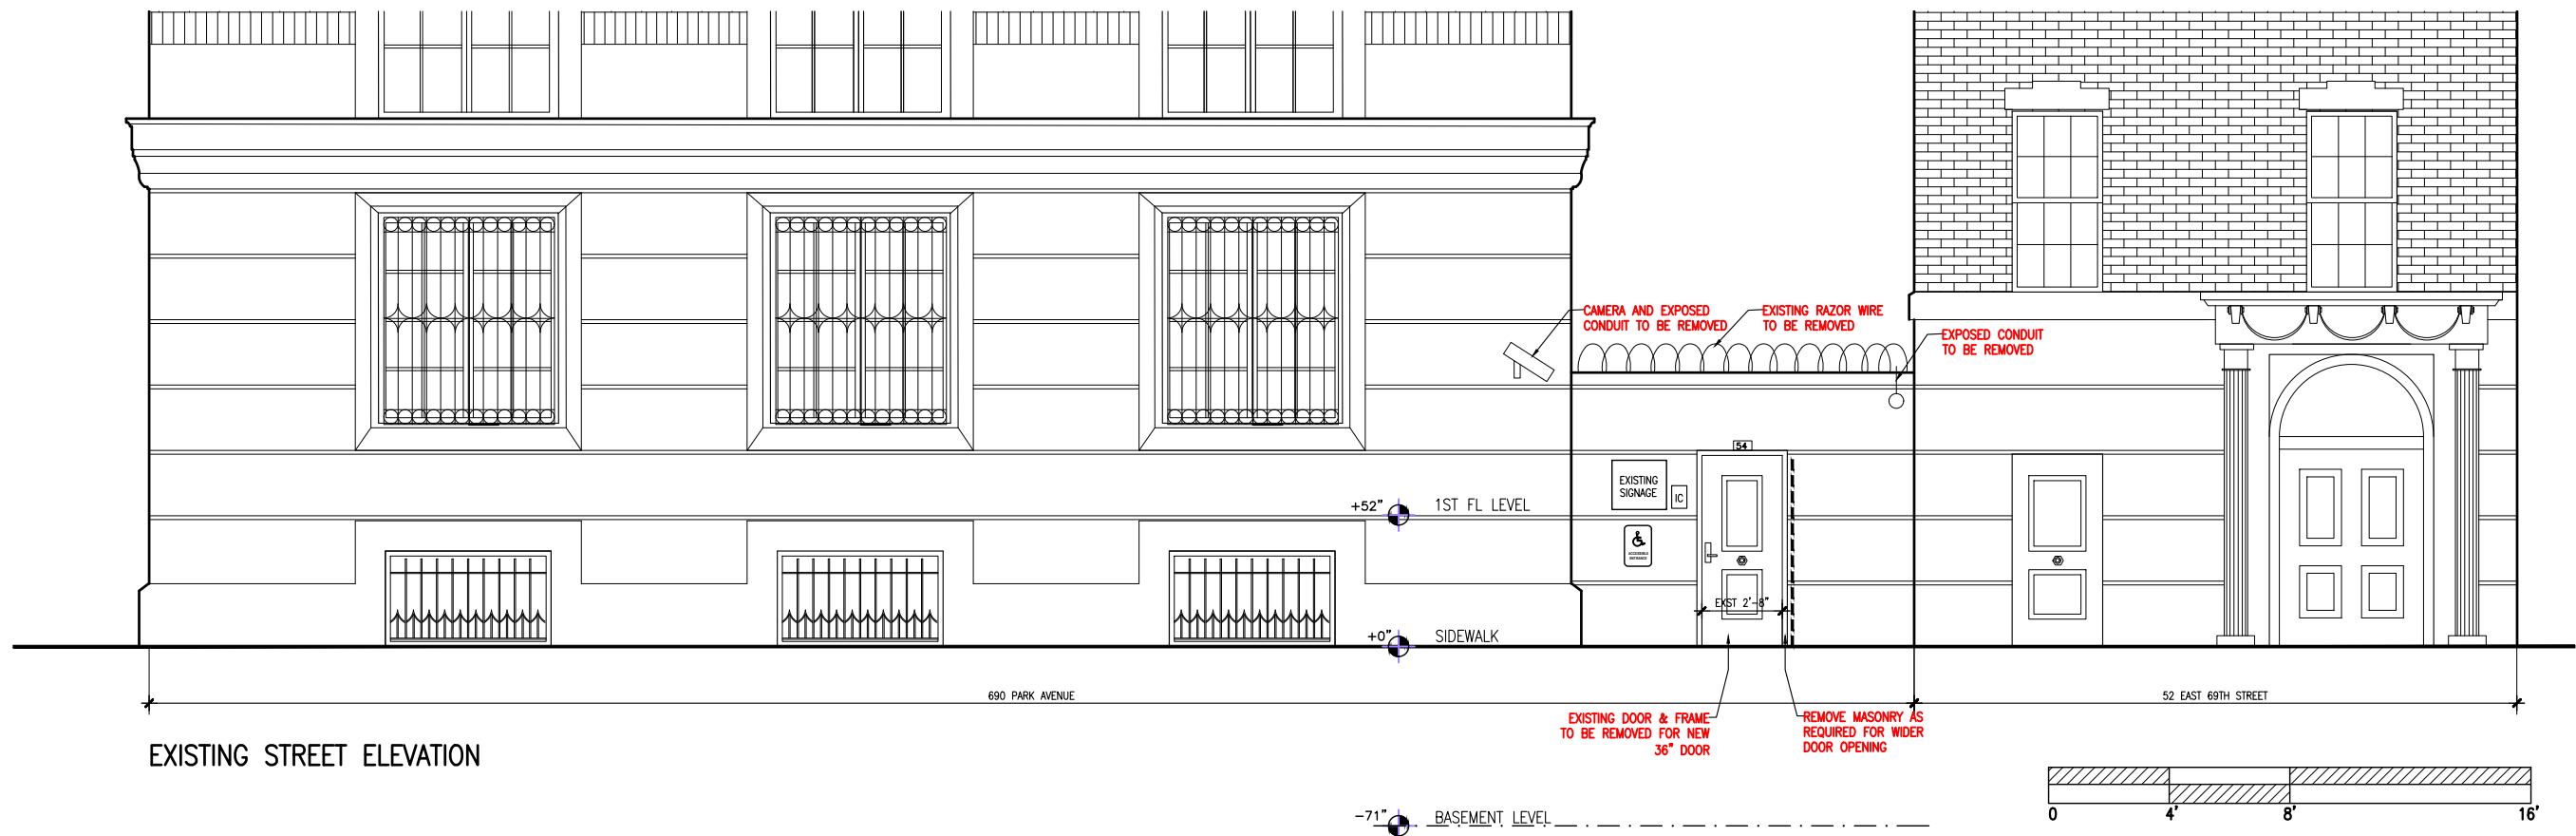


EXISTING STREET ELEVATION

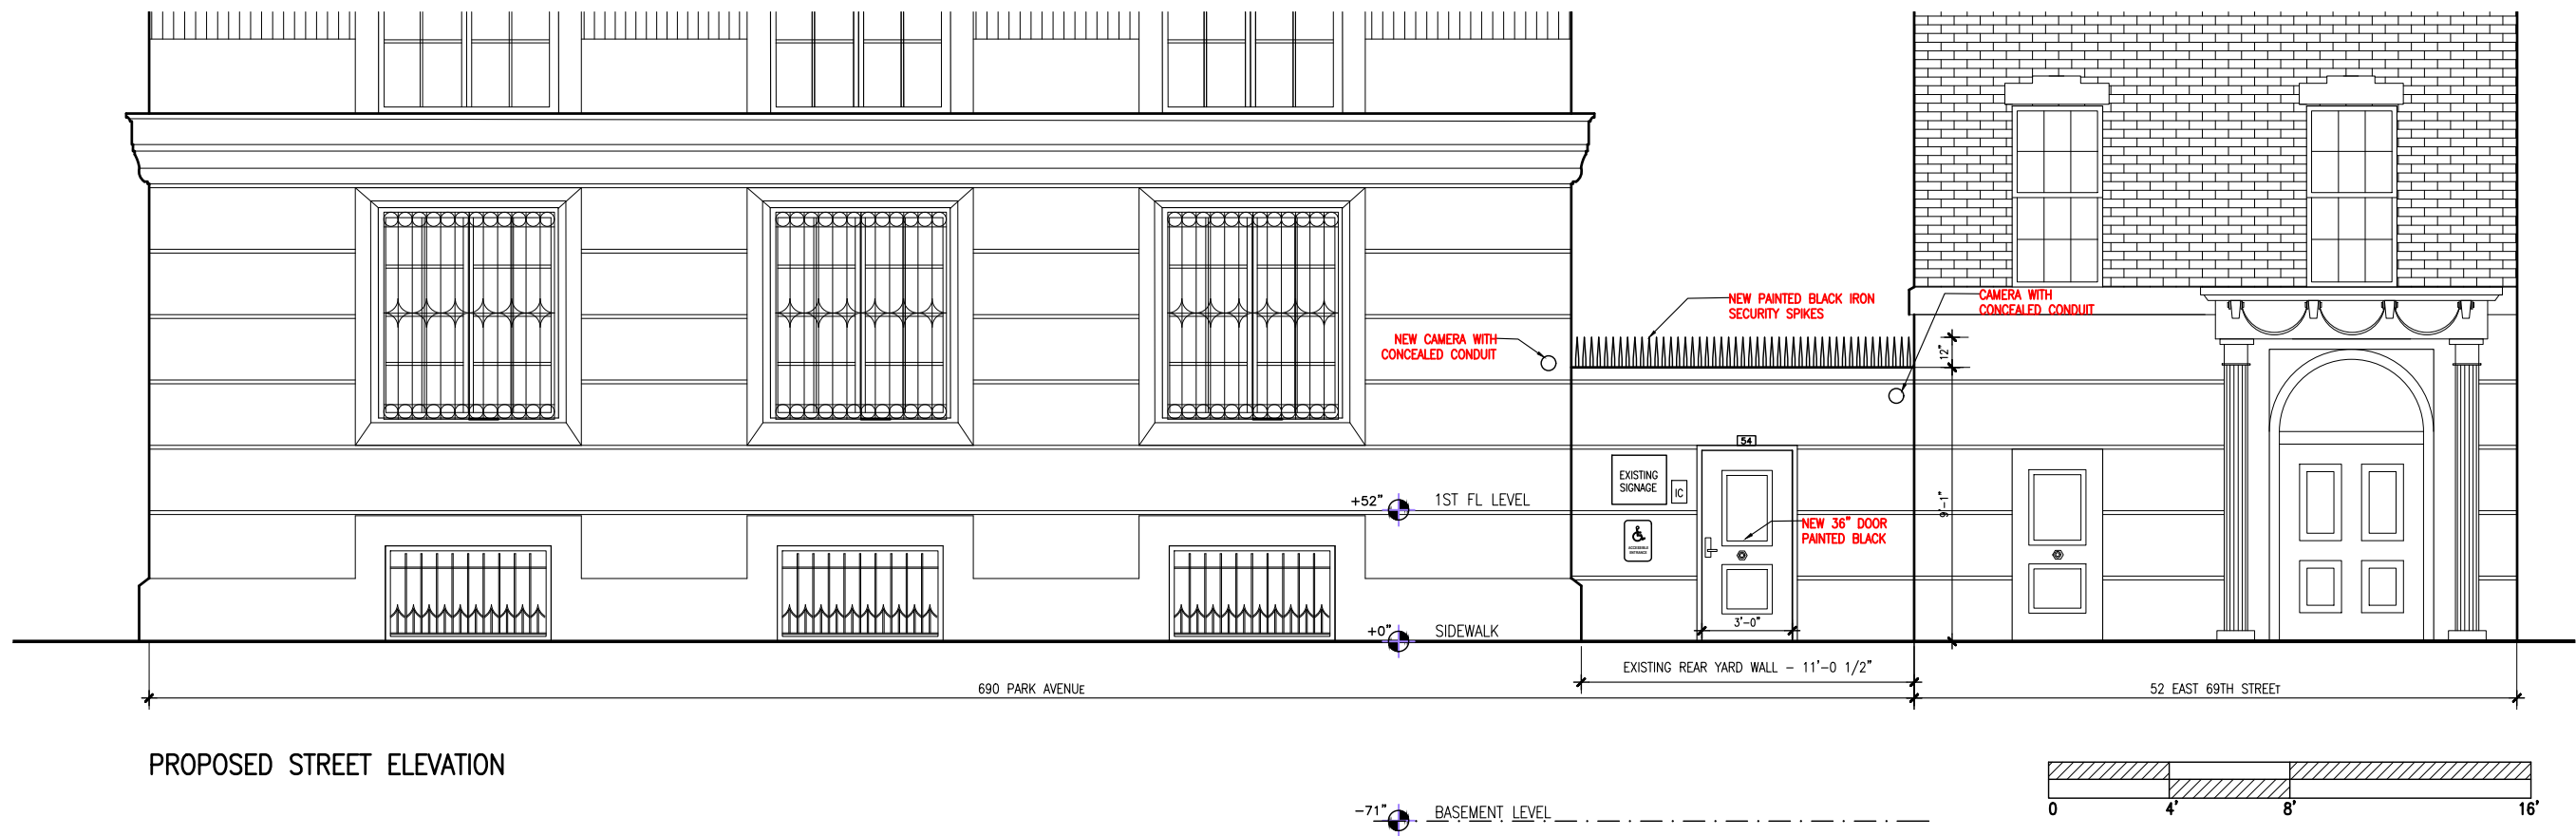


PROPOSED STREET ELEVATION

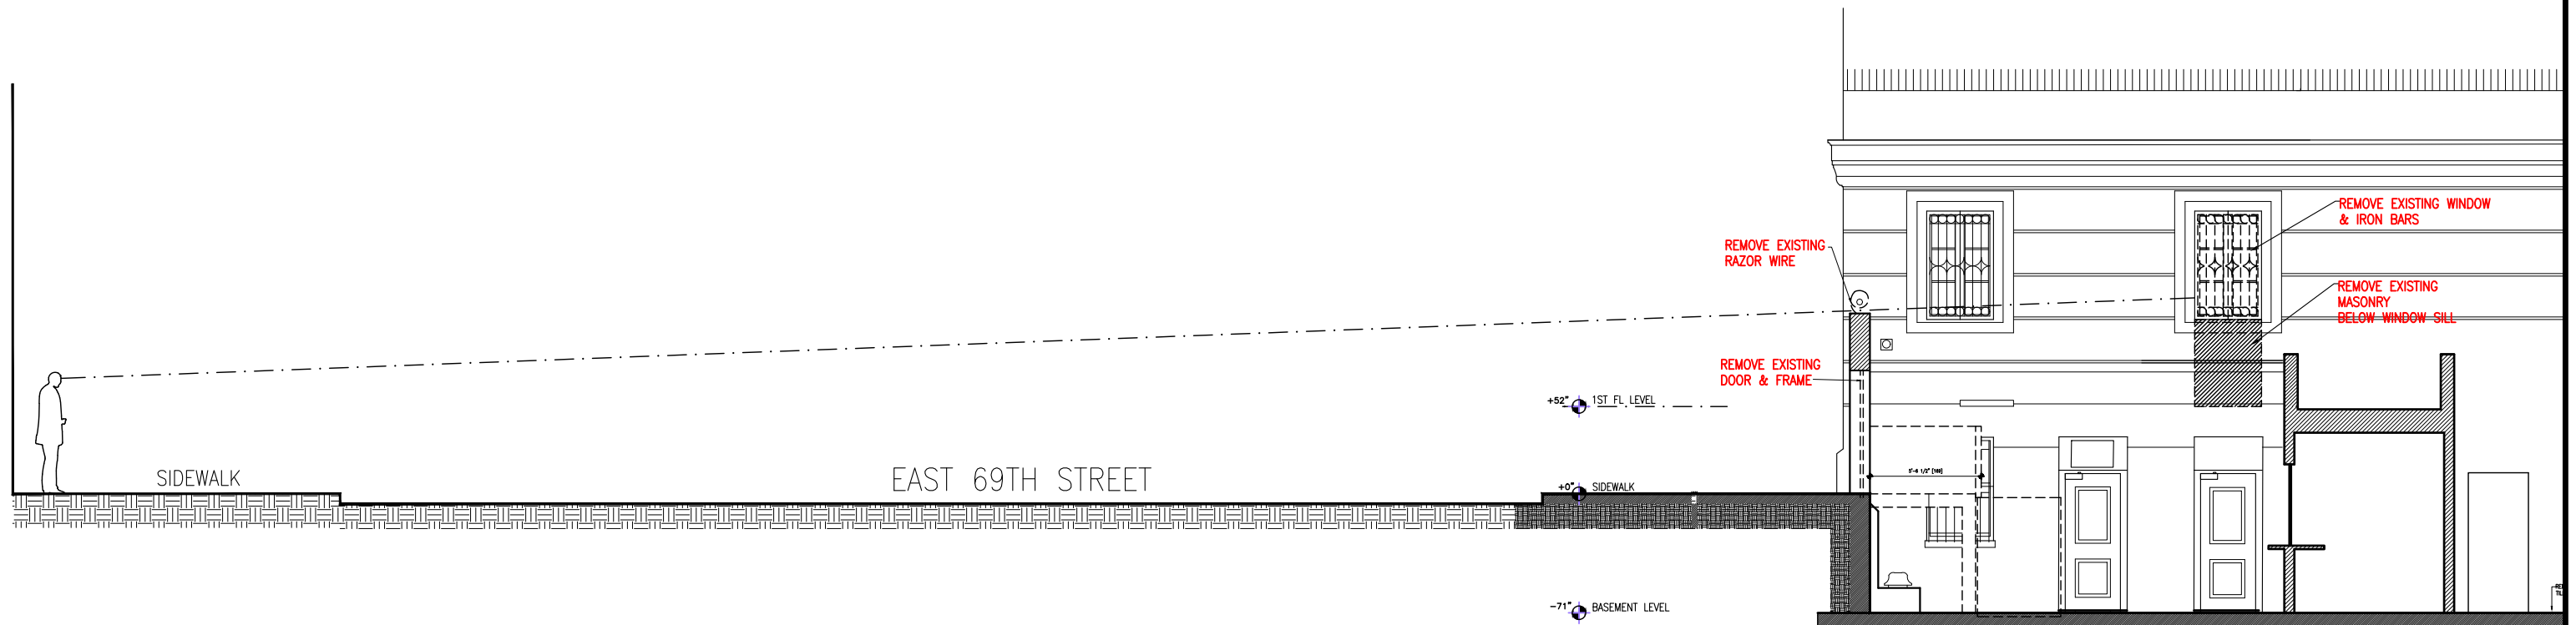

EXISTING SECTION LOOKING EAST THRU REAR YARD

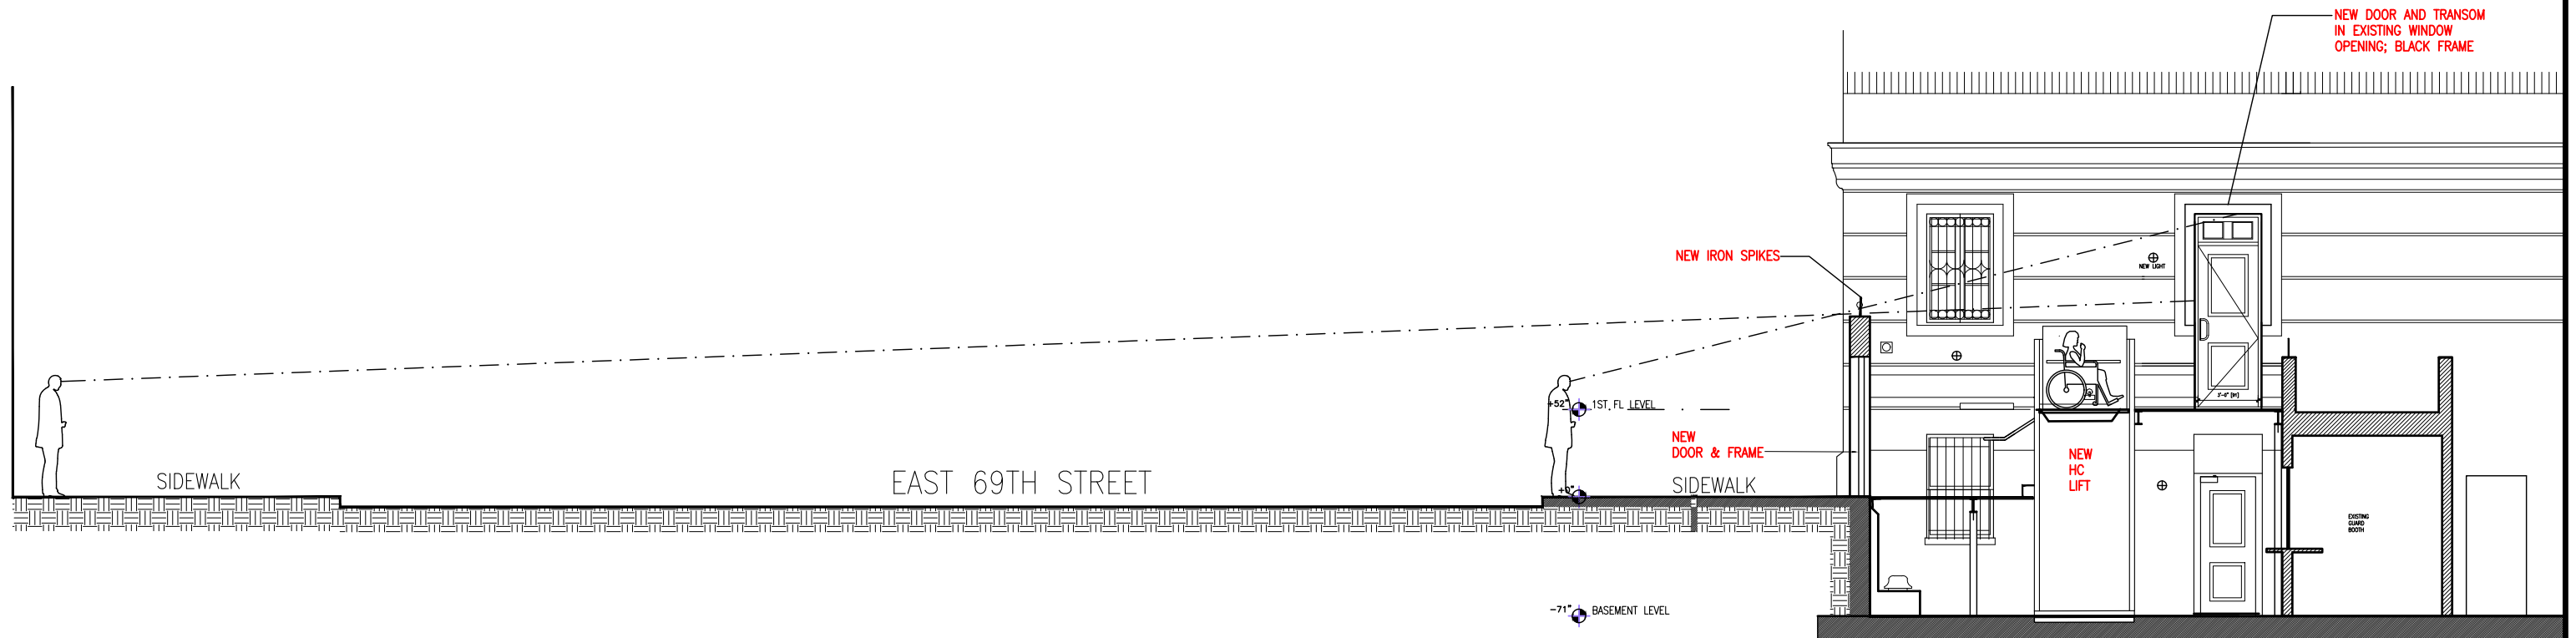


PROPOSED SECTION LOOKING EAST THRU REAR YARD

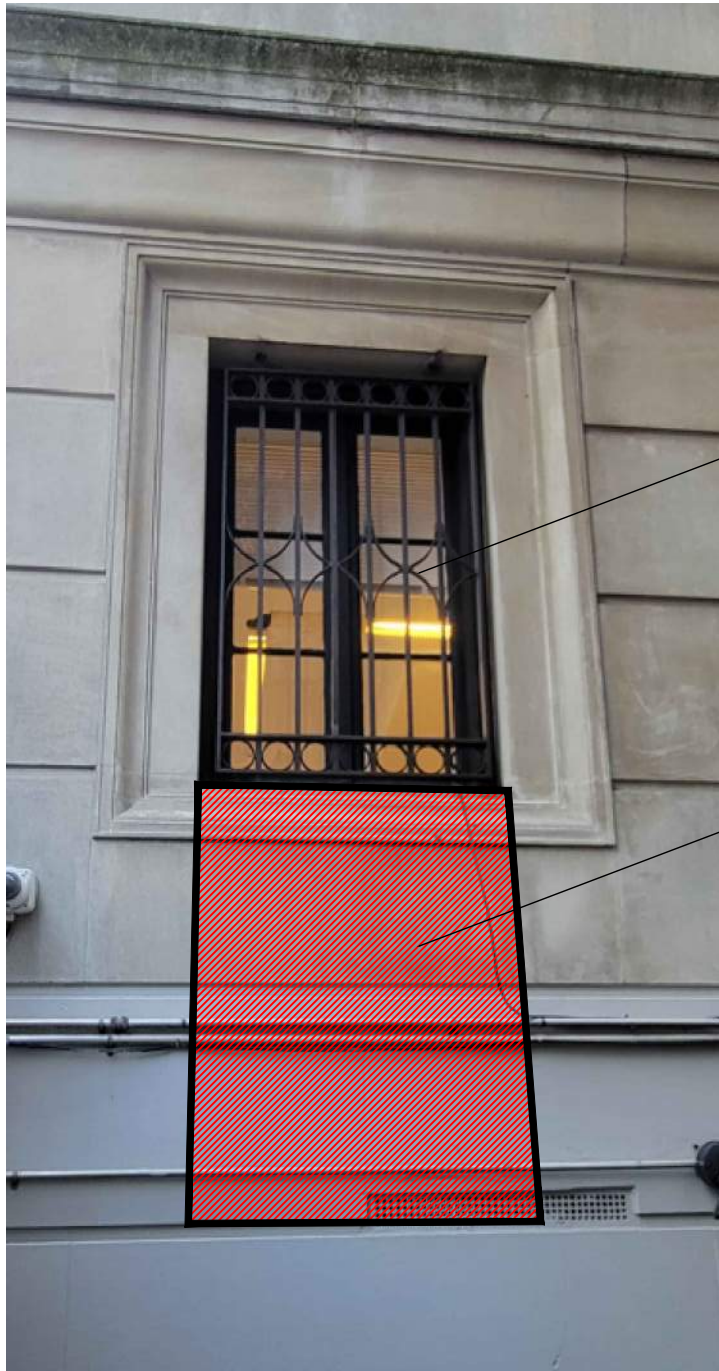


WINDOW AND IRON
BARS TO BE REMOVED
FOR NEW DOOR

MASONRY BELOW
WINDOW SILL TO
BE REMOVED FOR NEW DOOR

EXISTING WINDOW TO BE MODIFIED FOR NEW DOOR

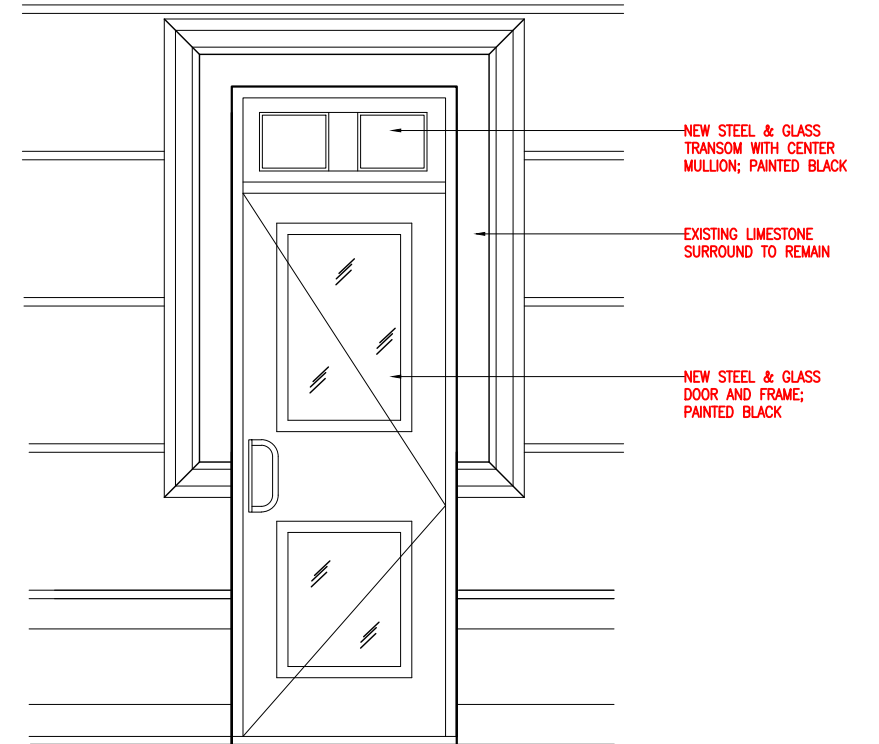

PROPOSED NEW DOOR AT FIRST FL LEVEL
TO PROVIDE HC ACCESS TO PASSPORT OFFICE

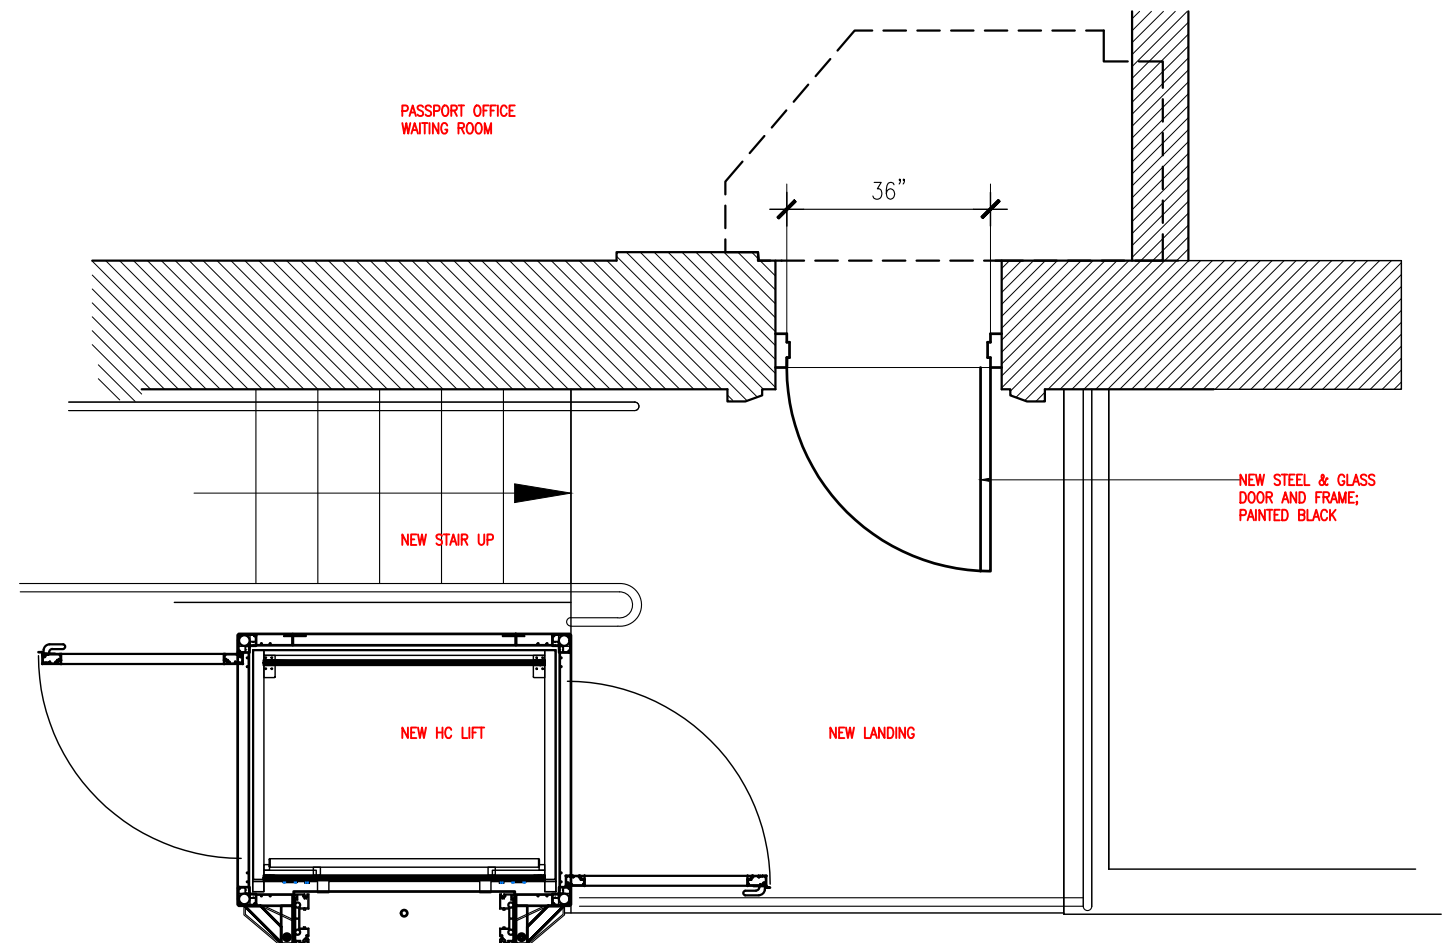




DOOR TO REAR COURT ON 69TH STREET



DETAIL OF EXISTING SIGNAGE AT DOOR

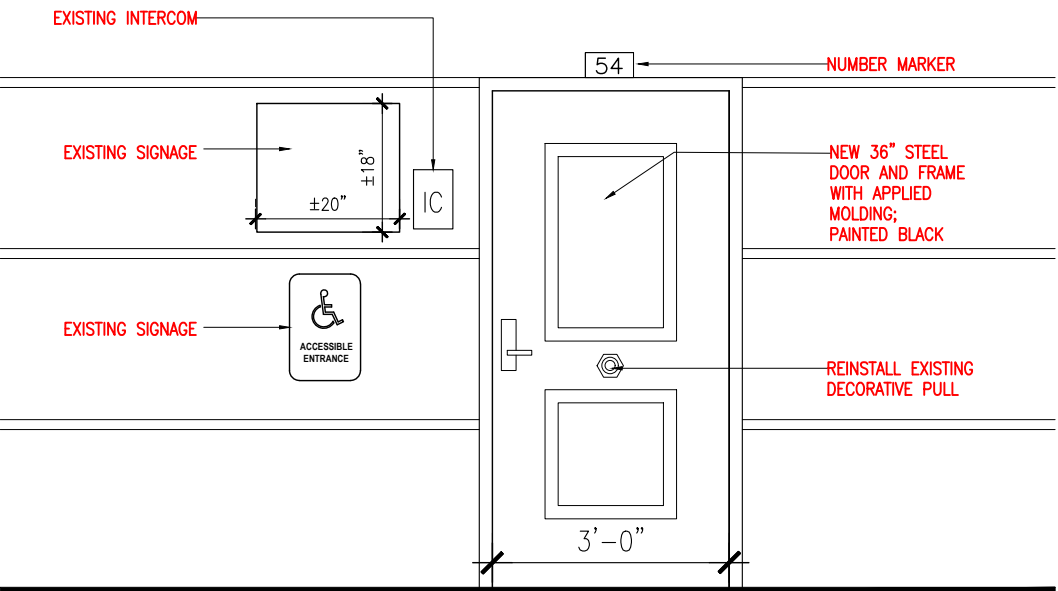


DETAIL OF PROPOSED DOOR



DETAIL OF EXISTING CAMERA AND CONDUIT TO BE REPLACED




DETAIL OF PROPOSED CAMERA WITH HIDDEN CONDUIT

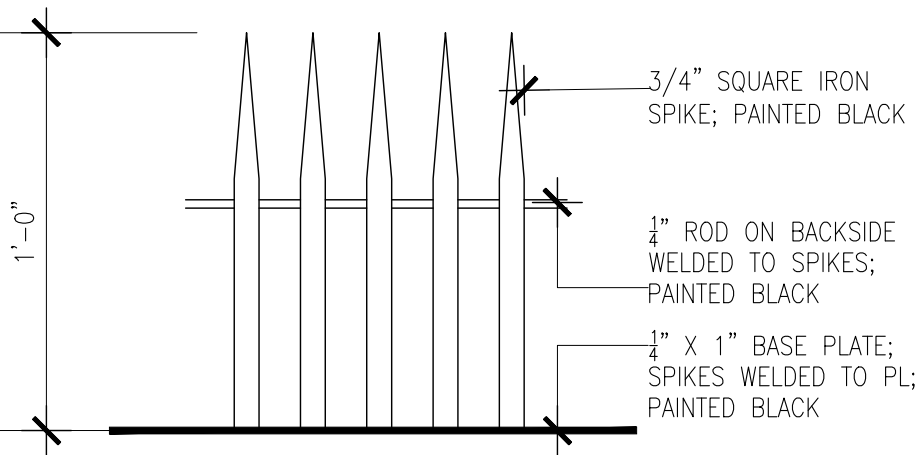

DETAIL OF PROPOSED SPIKES



LOOKING EAST ON 69TH STREET

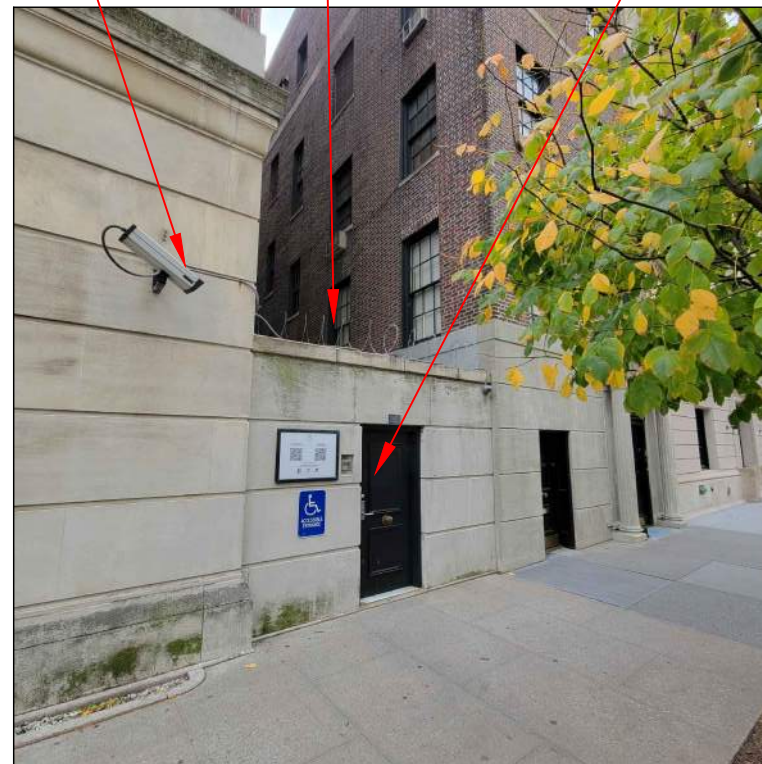

DOOR TO REAR COURT ON 69TH STREET



DOOR TO REAR COURT ON 69TH STREET

EXISTING CCTV TO BE REPLACED

EXISTING RAZOR WIRE
TO BE REMOVED

EXISTING DOOR TO BE WIDENED
TO 36" WIDE FOR HC
ACCESSIBILITY

EXISTING REAR YARD WINDOW TO
BE MODIFIED INTO NEW DOOR



1940 TAX PHOTO – LOOKING EAST ON 69TH STREET



1940 TAX PHOTO – LOOKING SOUTH-WEST FROM
PARK AVE AND 69TH STREET



1980 TAX PHOTO – LOOKING SOUTHWEST
ALONG 69TH STREET

